


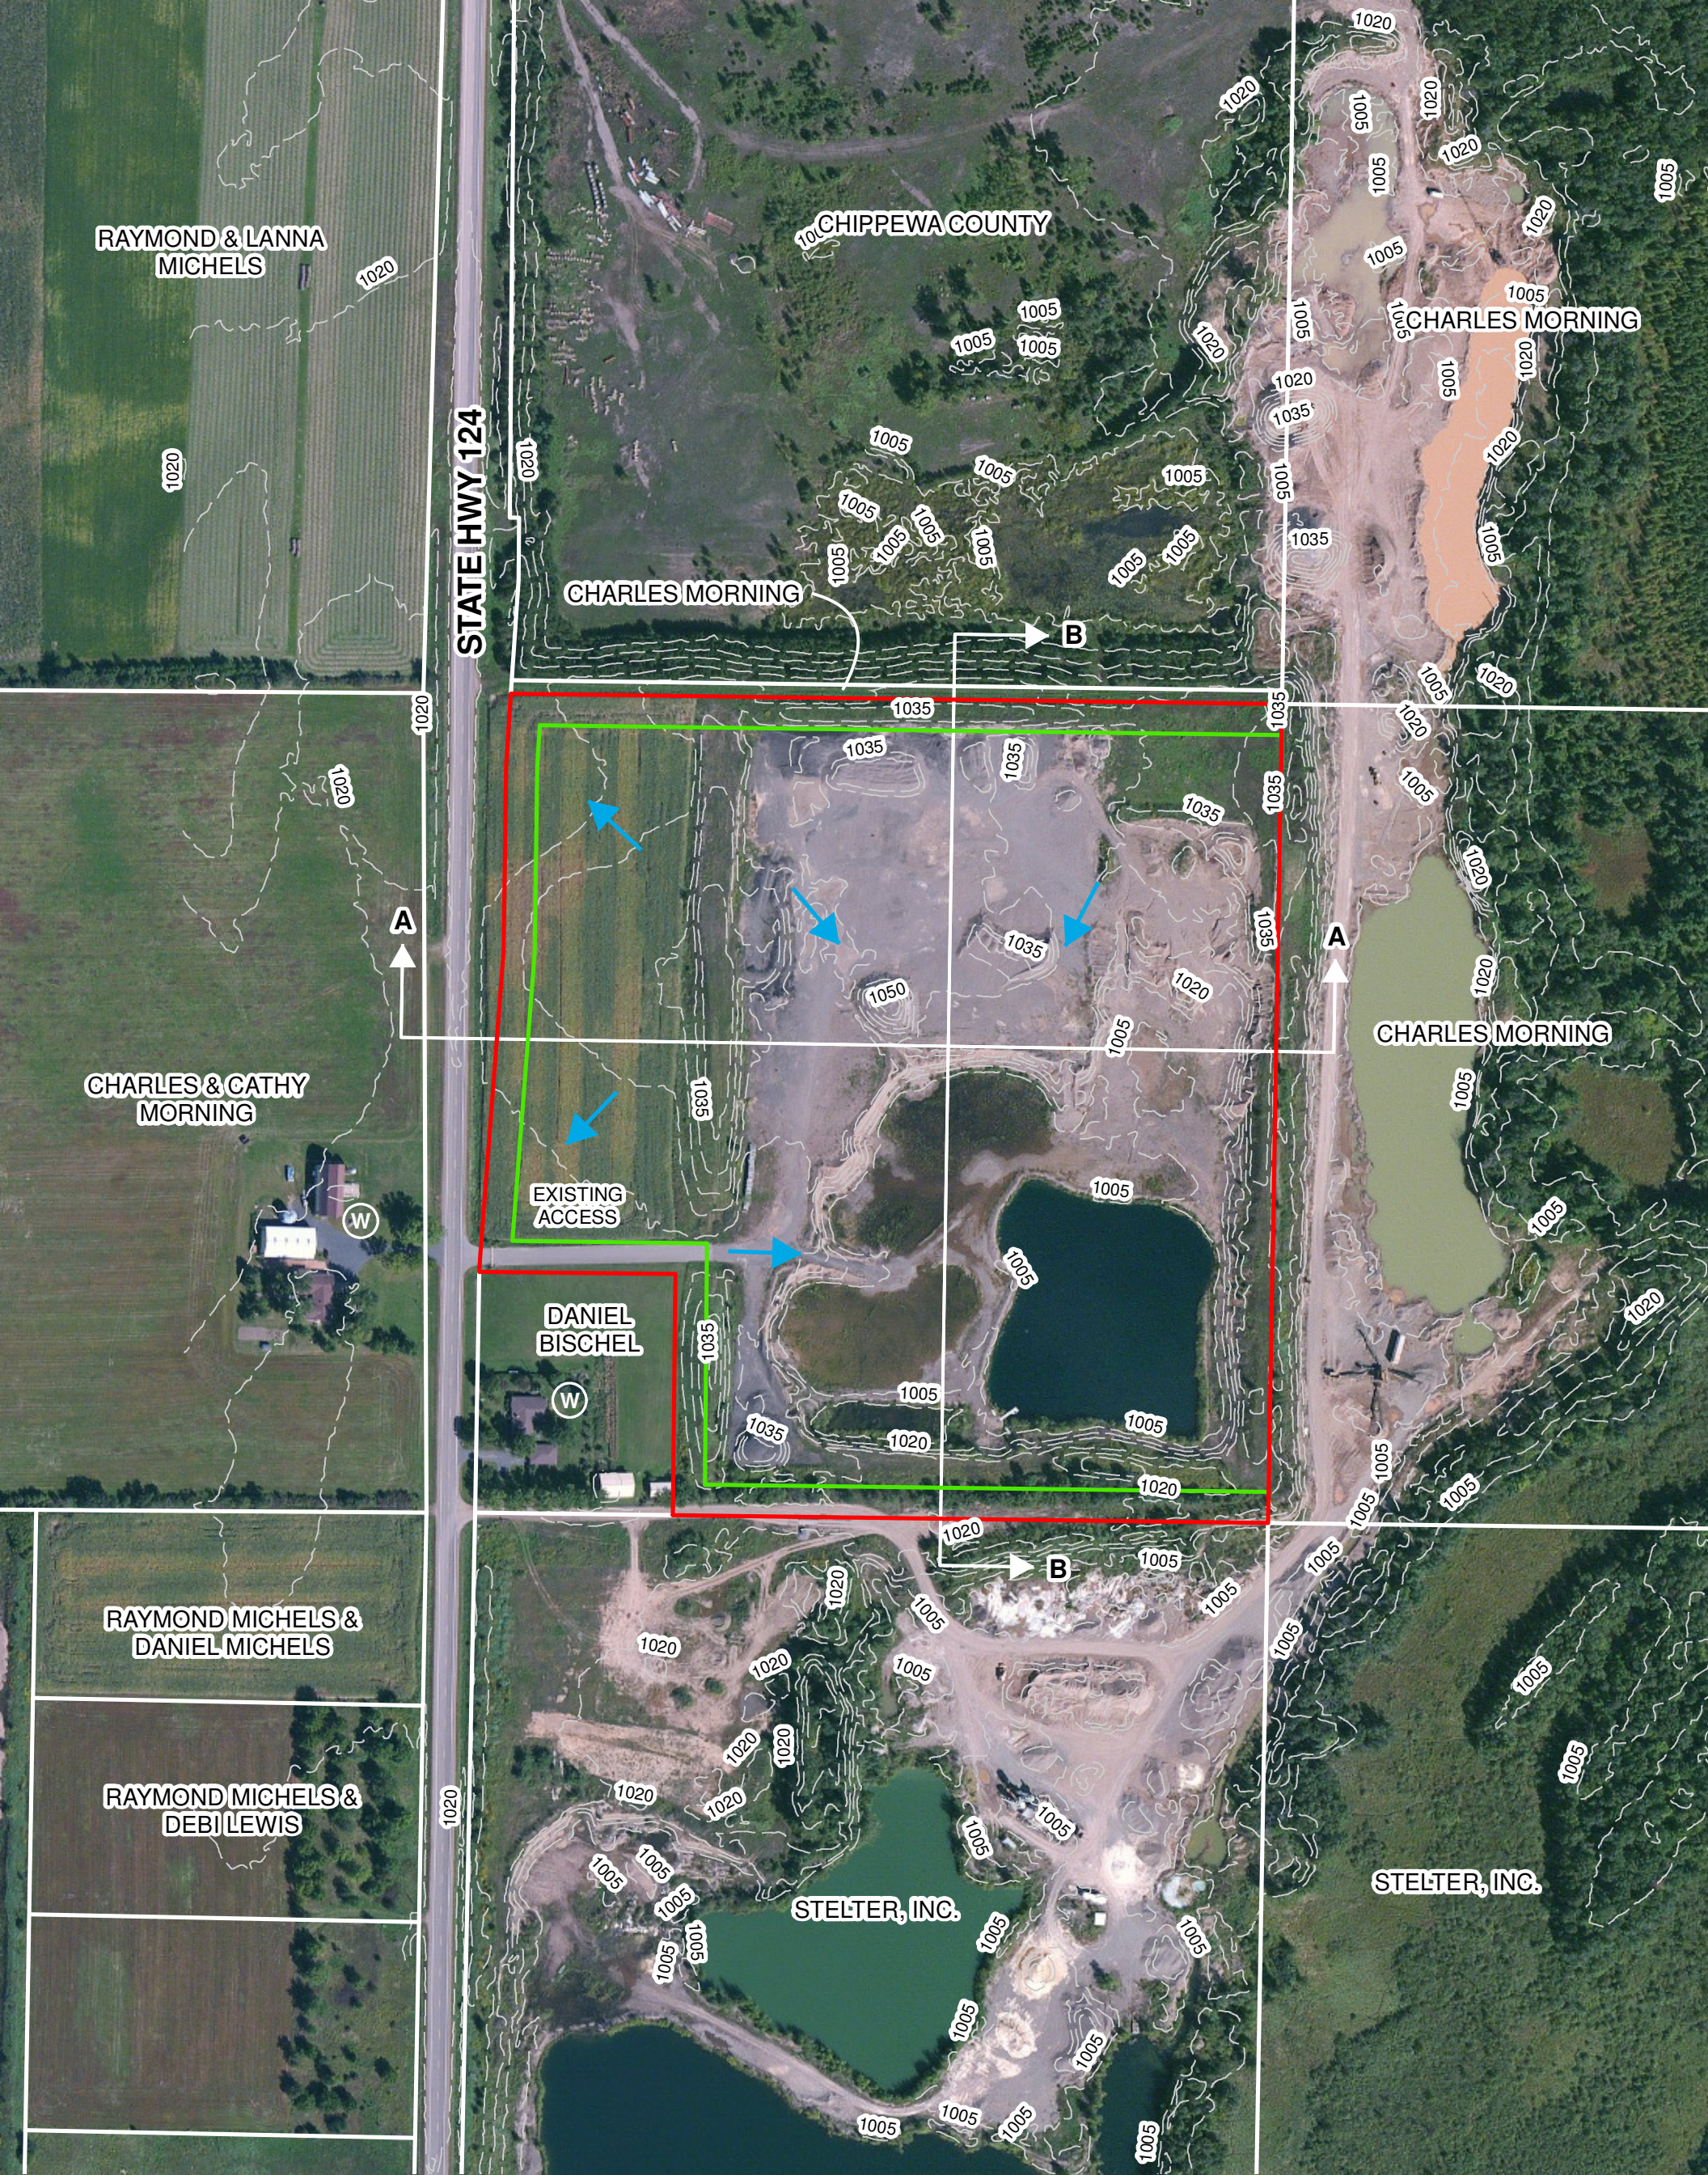


NOTES

LOT 2 OF CERTIFIED SURVEY MAP NO. 4430
LOCATED IN SECTION 5, T30N, R8W
TOWN OF EAGLE POINT, CHIPPEWA COUNTY, WISCONSIN

THIS IS NOT A SURVEY.
PARCEL LINES SHOWN HEREON ARE APPROXIMATE.

FIVE FOOT CONTOUR INTERVALS ARE FROM LIDAR.

2011 AERIAL PHOTOGRAPH.

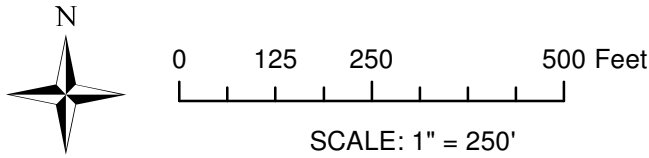

LEGEND

- OWNED PROPERTY
- 50-FT SETBACK LINE
- PHASE BOUNDARY
- WATER FLOW DIRECTION
- MINING DIRECTION
- WELL




**MILESTONE
MATERIALS**

A Division of Mathy Construction Co.
Mathy Construction Co. is
Committed to Protecting Our
Environment and Natural Resources

**BISCHEL PIT
EXISTING CONDITIONS**

DATE: 11-19-2015 DRAWING: 1

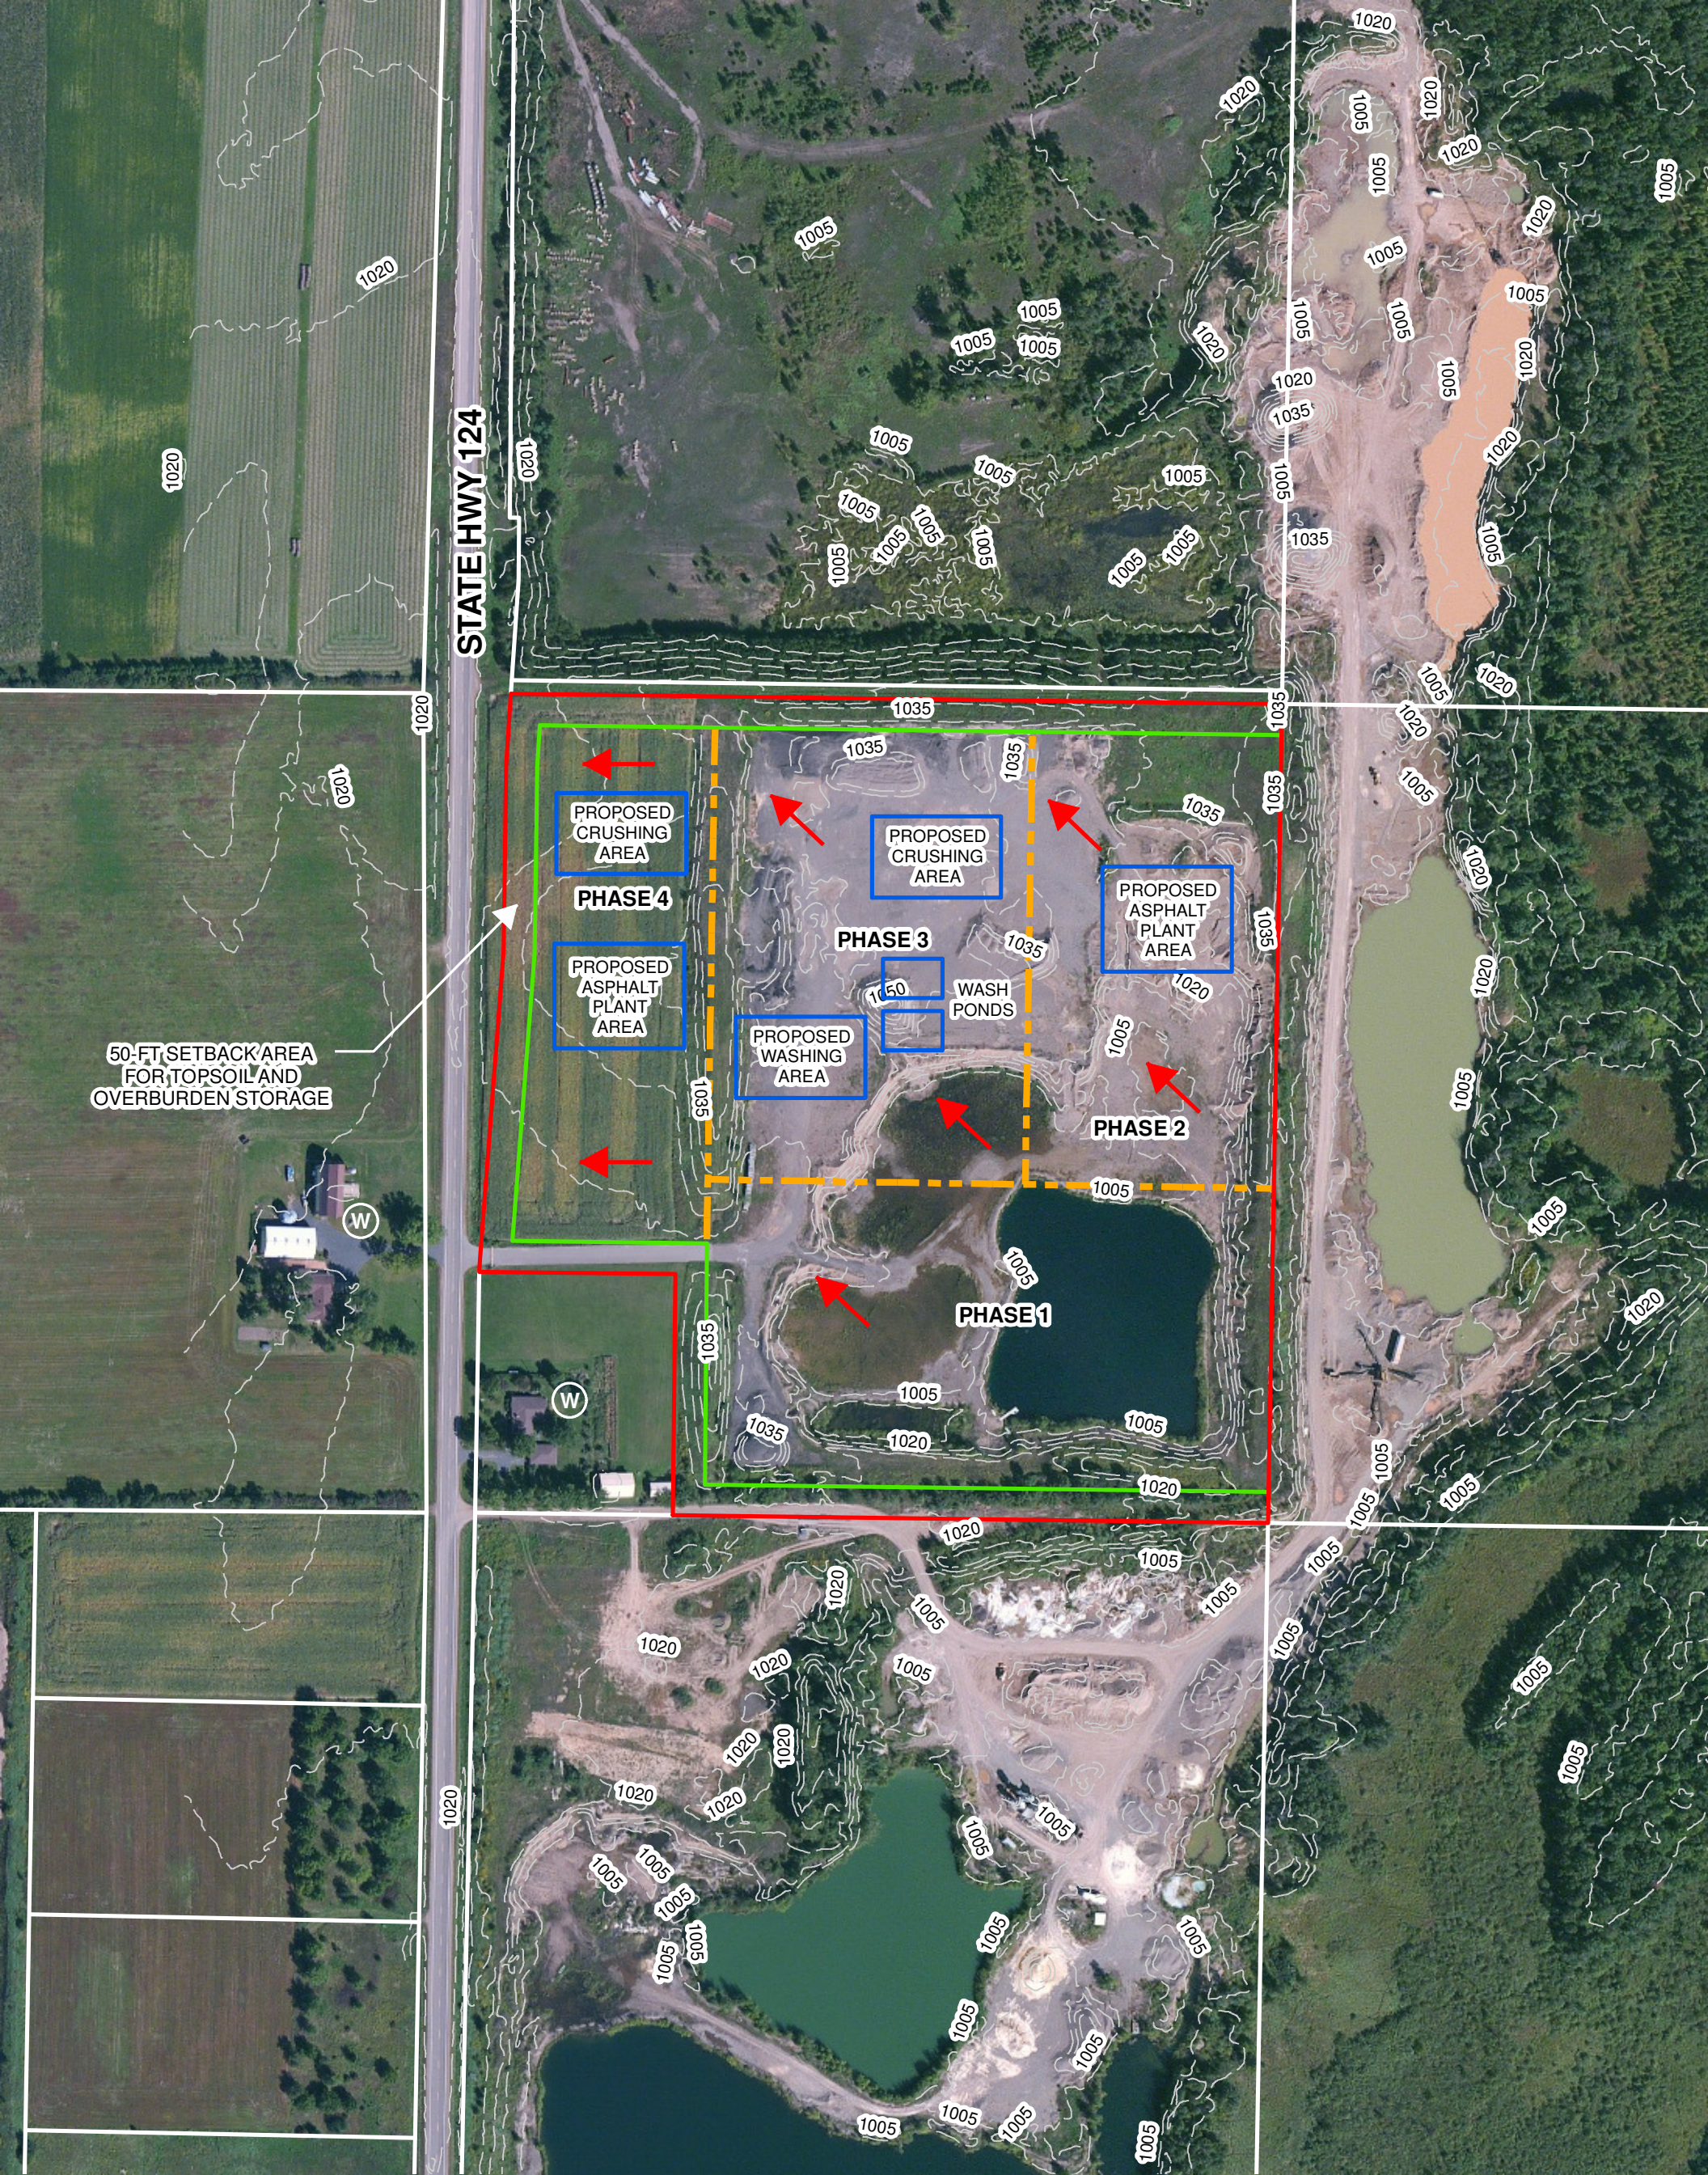

NOTES

LOT 2 OF CERTIFIED SURVEY MAP NO. 4430
LOCATED IN SECTION 5, T30N, R8W
TOWN OF EAGLE POINT, CHIPPEWA COUNTY, WISCONSIN

THIS IS NOT A SURVEY.
PARCEL LINES SHOWN HEREON ARE APPROXIMATE.

FIVE FOOT CONTOUR INTERVALS ARE FROM LIDAR.

2011 AERIAL PHOTOGRAPH.



0 125 250 500 Feet

SCALE: 1" = 250' (11x17)

LEGEND

- OWNED PROPERTY
- MINE BOUNDARY
- PHASE BOUNDARY
- WATER FLOW DIRECTION
- MINING DIRECTION
- WELL




**MILESTONE
MATERIALS**

A Division of Mathy Construction Co.
Mathy Construction Co. is
Committed to Protecting Our
Environment and Natural Resources

**BISCHEL PIT
OPERATIONS PLAN**

DATE: 12-4-2015 DRAWING: 2

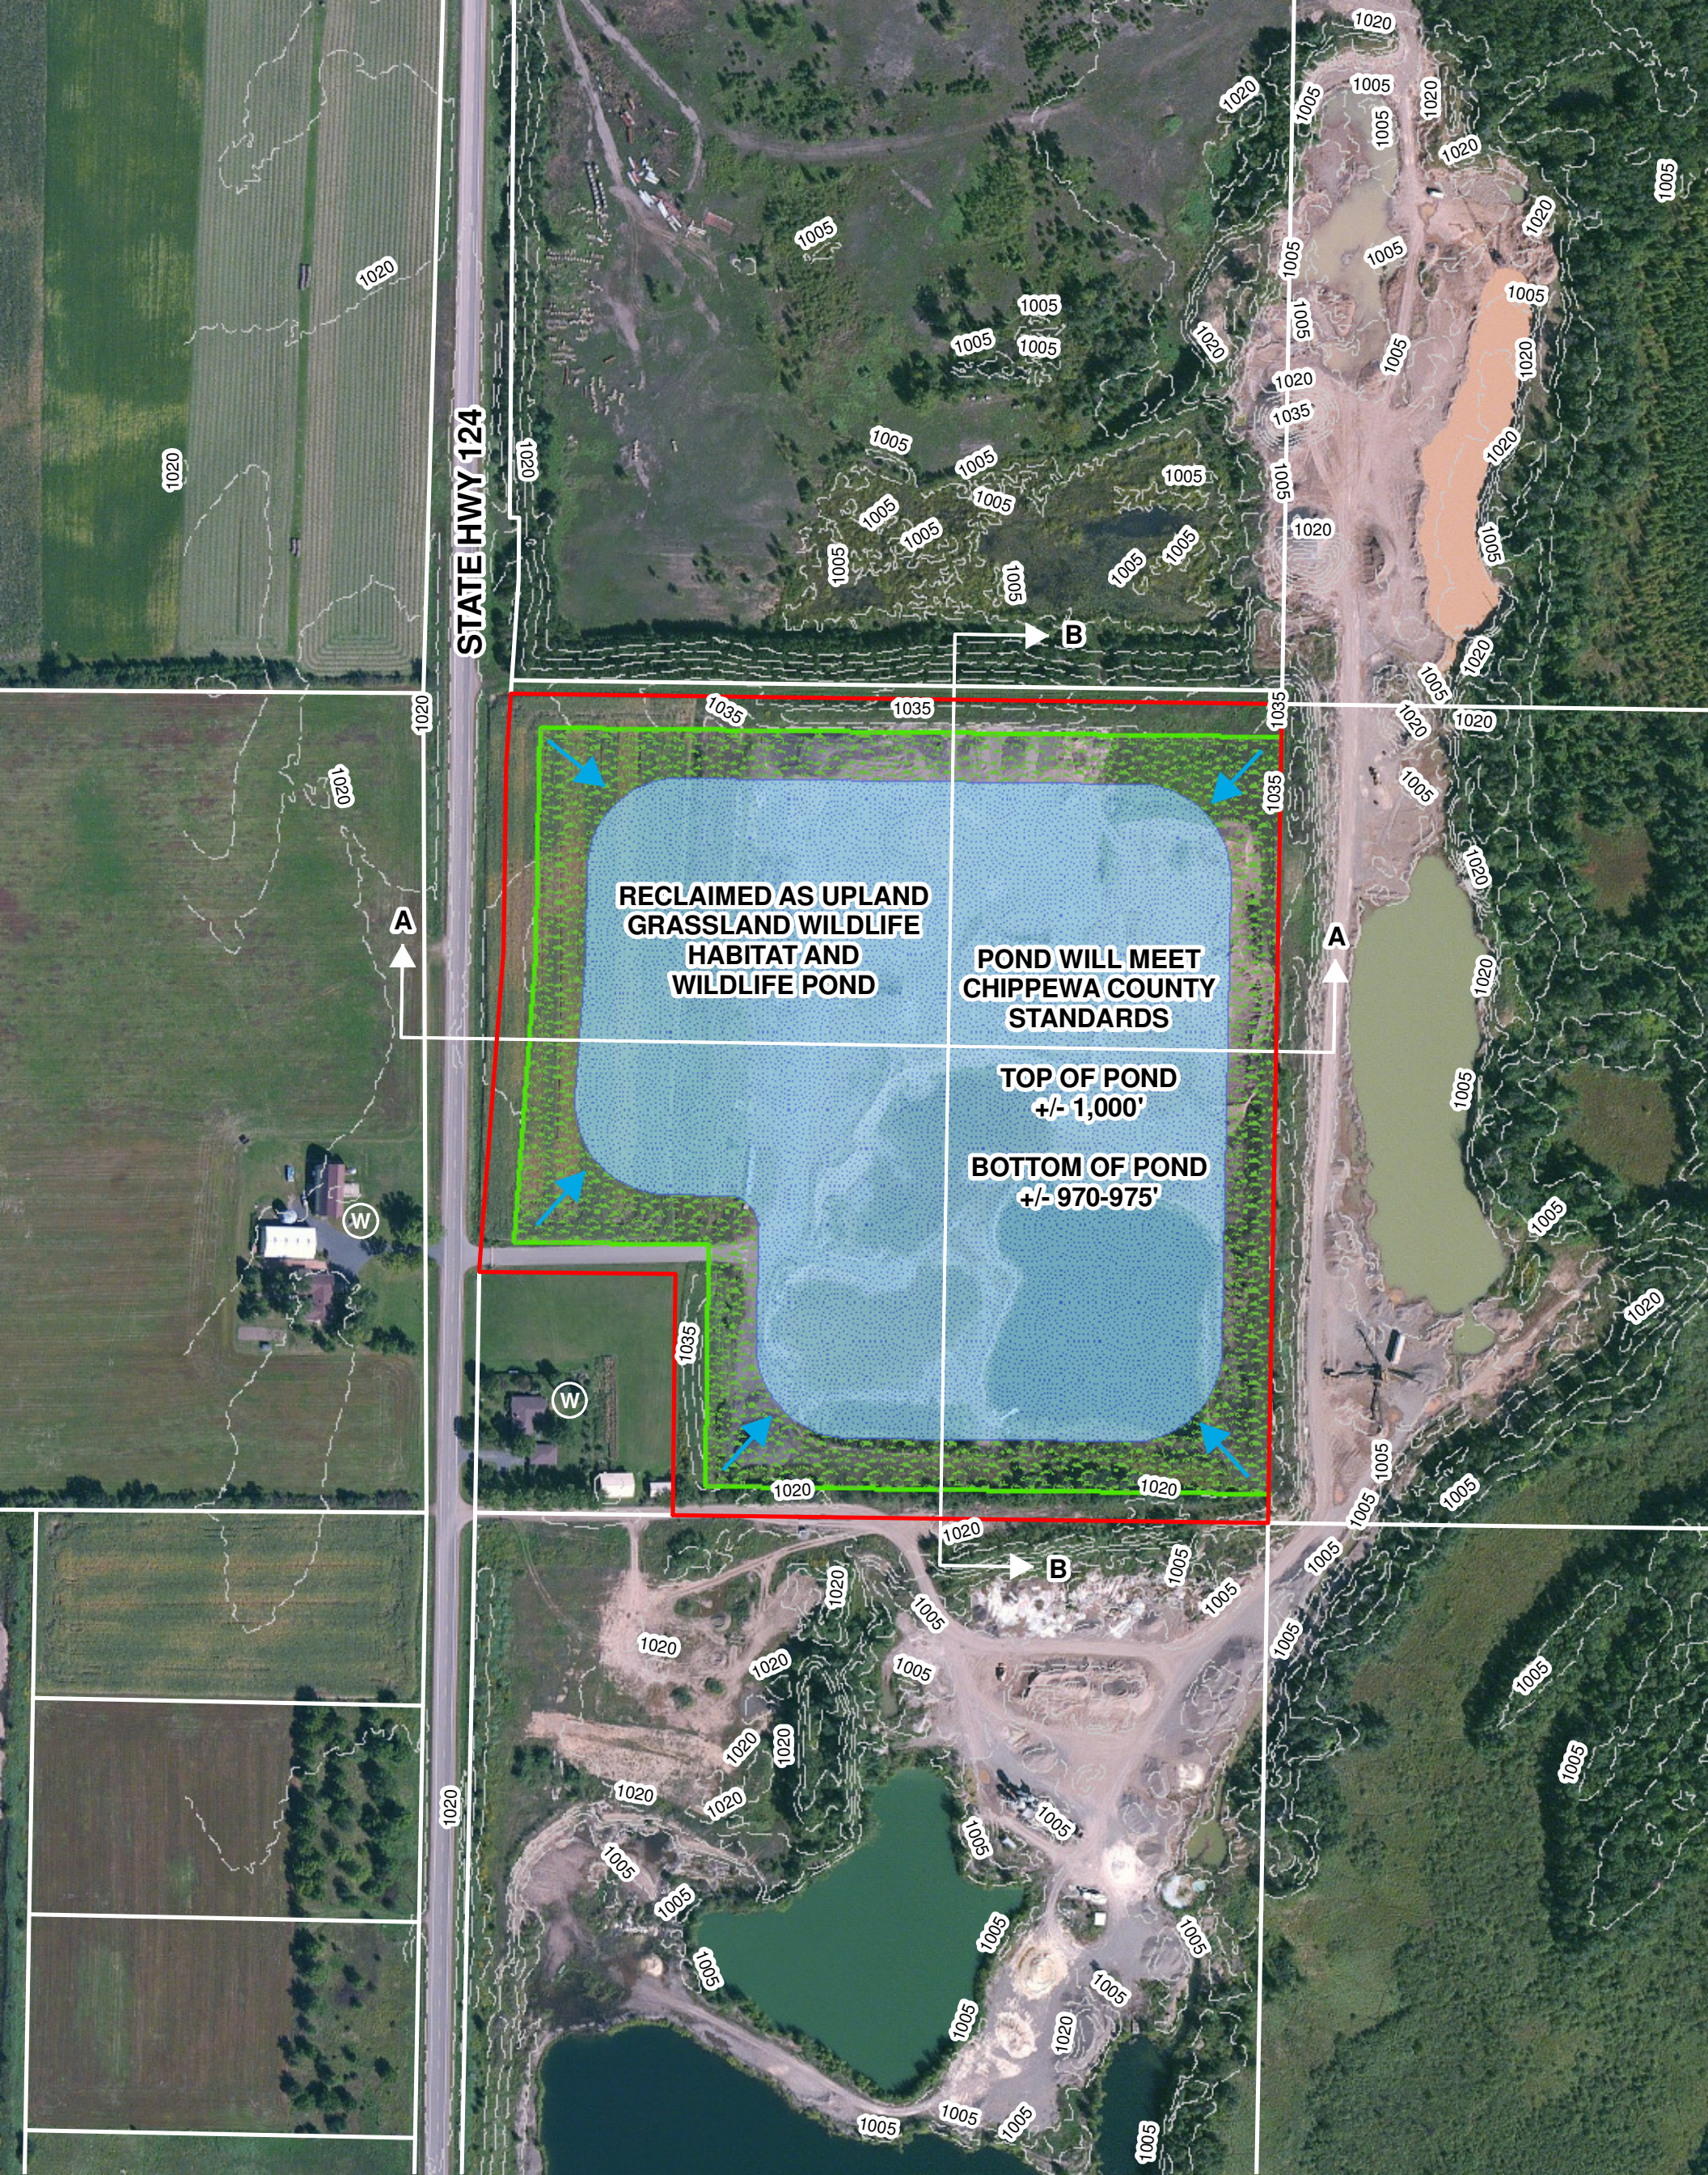

NOTES

LOT 2 OF CERTIFIED SURVEY MAP NO. 4430
LOCATED IN SECTION 5, T30N, R8W
TOWN OF EAGLE POINT, CHIPPEWA COUNTY, WISCONSIN

THIS IS NOT A SURVEY.
PARCEL LINES SHOWN HEREON ARE APPROXIMATE.

FIVE FOOT CONTOUR INTERVALS ARE FROM LIDAR.

2011 AERIAL PHOTOGRAPH.

LEGEND

- OWNED PROPERTY
- MINE BOUNDARY
- PHASE BOUNDARY
- WATER FLOW DIRECTION
- MINING DIRECTION
- WELL





**MILESTONE
MATERIALS**

A Division of Mathy Construction Co.
Mathy Construction Co. is
Committed to Protecting Our
Environment and Natural Resources

**BISCHEL PIT
RECLAMATION PLAN**

DATE: 12-4-2015 DRAWING: 3

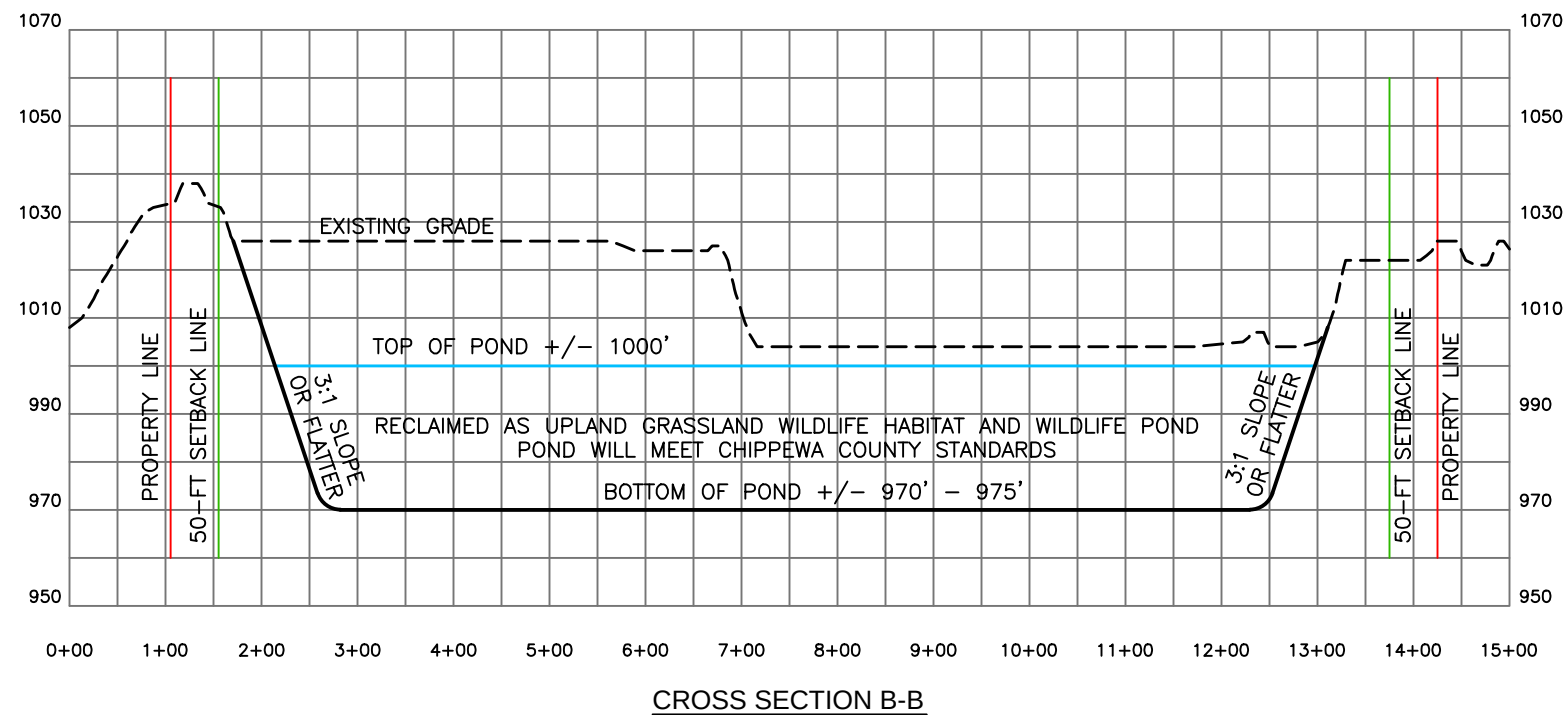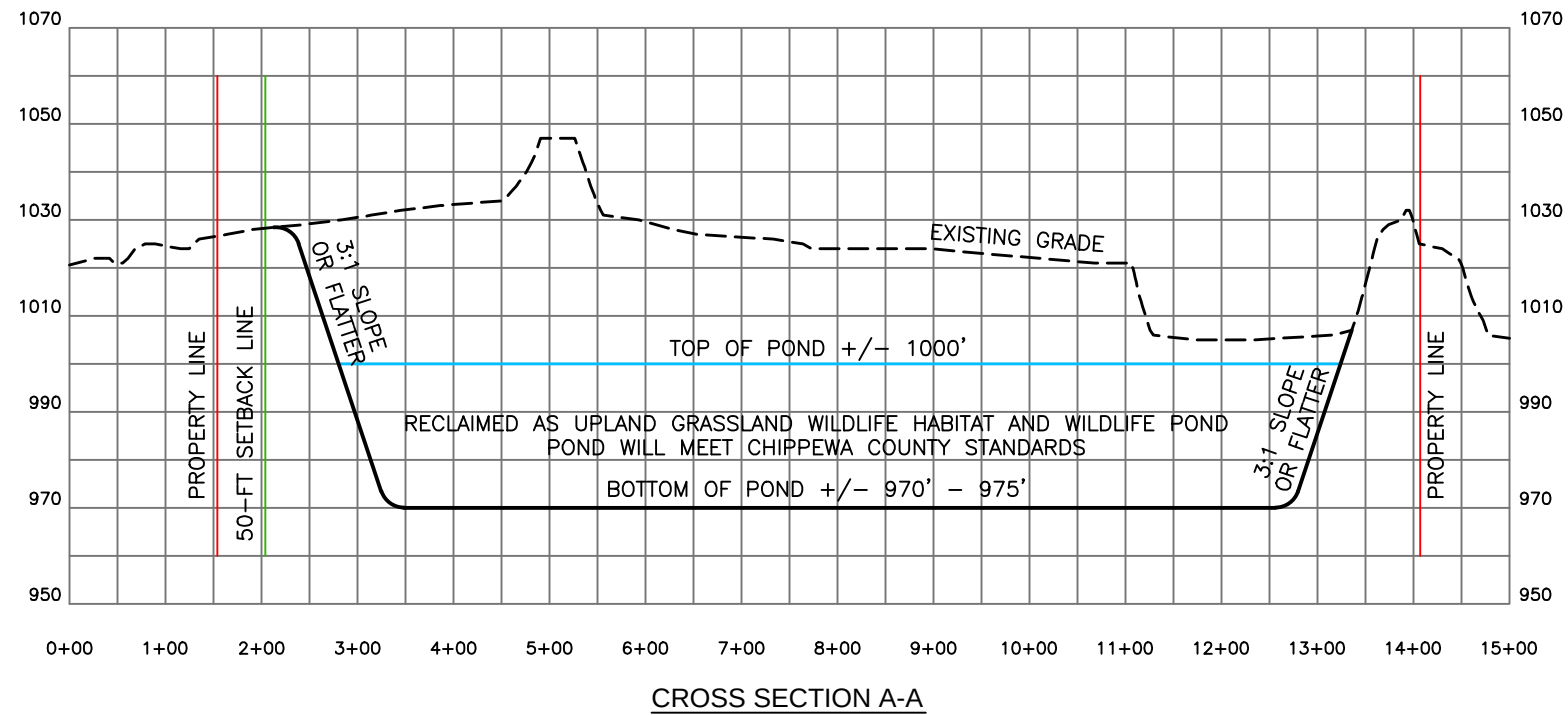

**MILESTONE
MATERIALS**

A Division of Mathy Construction Co.

Mathy Construction Co. is
Committed to Protecting Our
Environment and Natural Resources

BISHCEL PIT CROSS SECTION

DATE: 12-4-2015

DRAWING: 4