


CHIPPEWA COUNTY DEPARTMENT OF PLANNING AND ZONING

711 N. Bridge St., Chippewa Falls, WI 54729

Phone: 715-726-7940 * Fax: 715-726-4596 * E-mail: troder@chippewacountywi.gov

Shoreland Setback Map

*some exceptions and/or reduced setbacks may apply

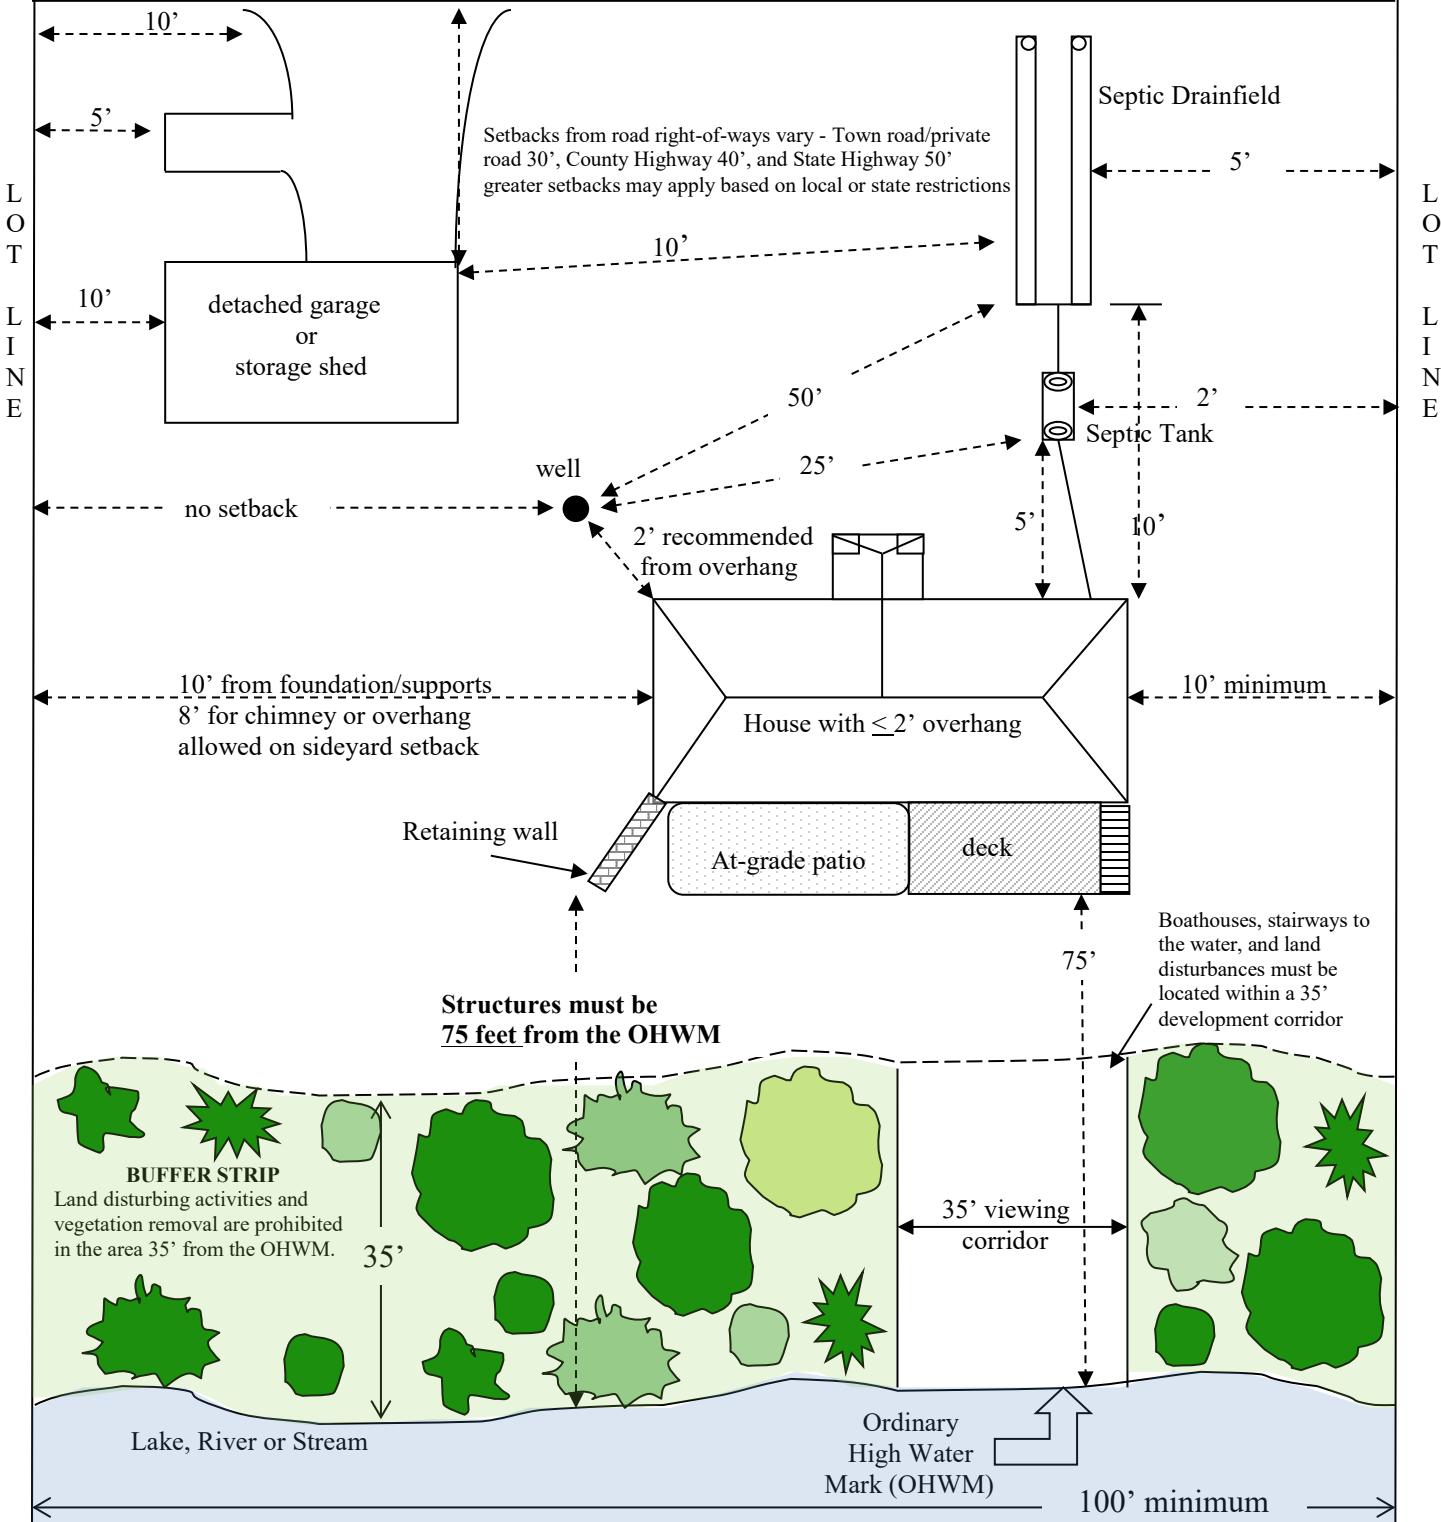

This summary does not represent the entire contents of the Chippewa County Shoreland Ordinance or other applicable rules. A complete copy of the Chippewa County Shoreland Ordinance can be found on-line at: www.co.chippewa.wi.us; Code of Chippewa County; Chapter 55; sec. 55-42, 43, 44

Revised 10-09-25 TR